


BASEMENT




FIRST FLOOR PLAN

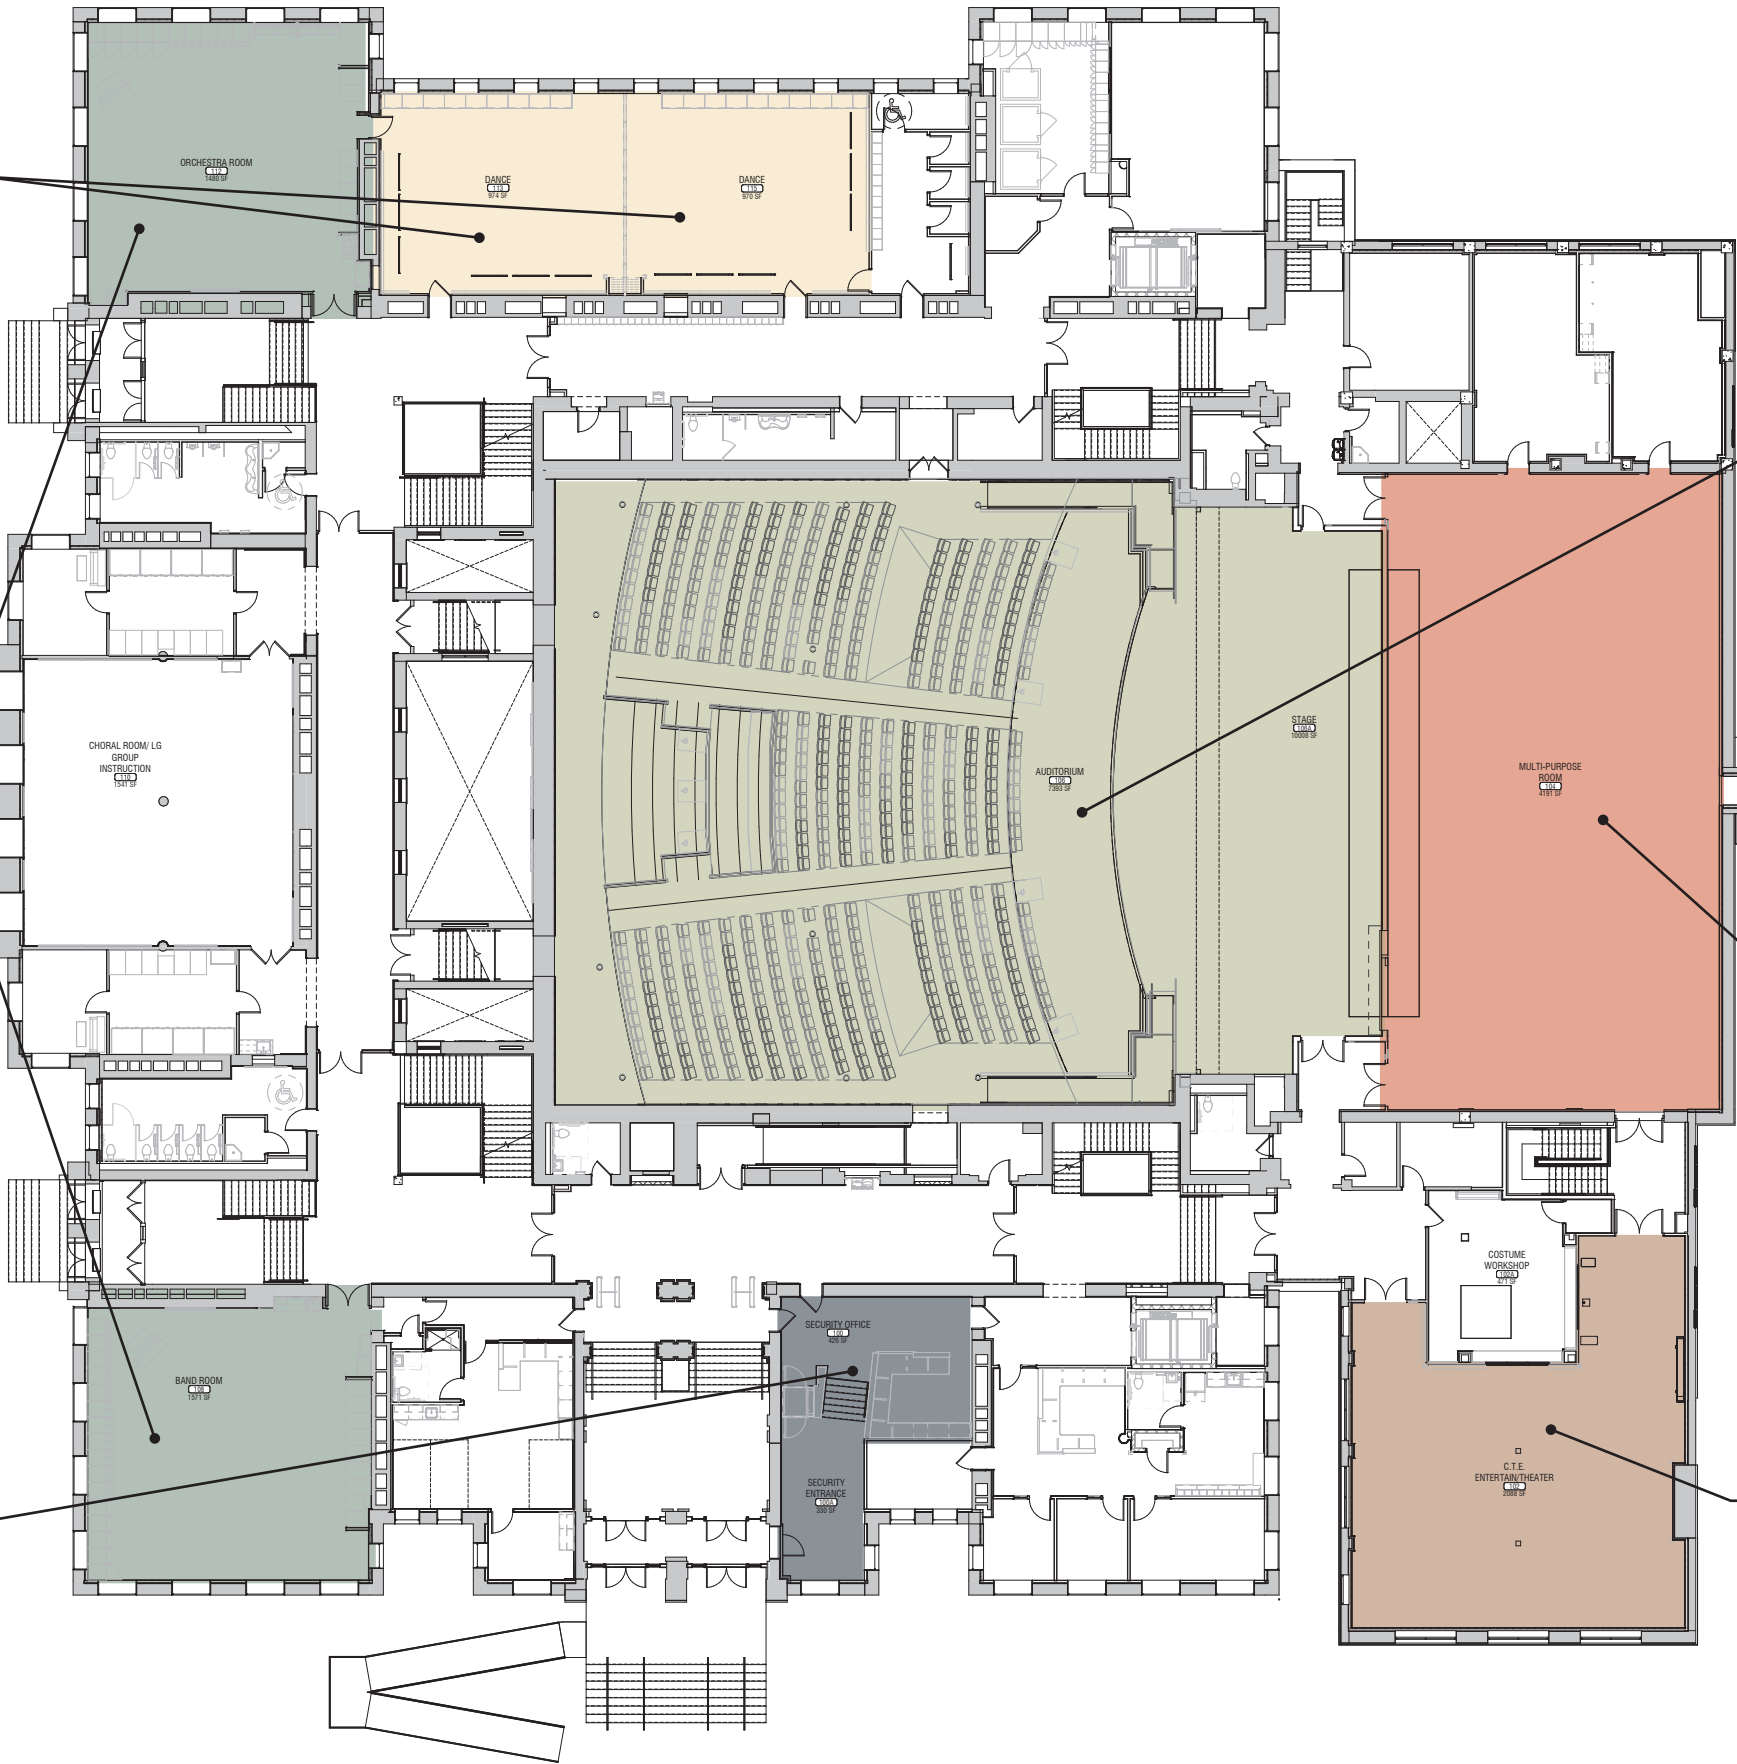

SECOND FLOOR PLAN



SCIENCE CLASSROOM

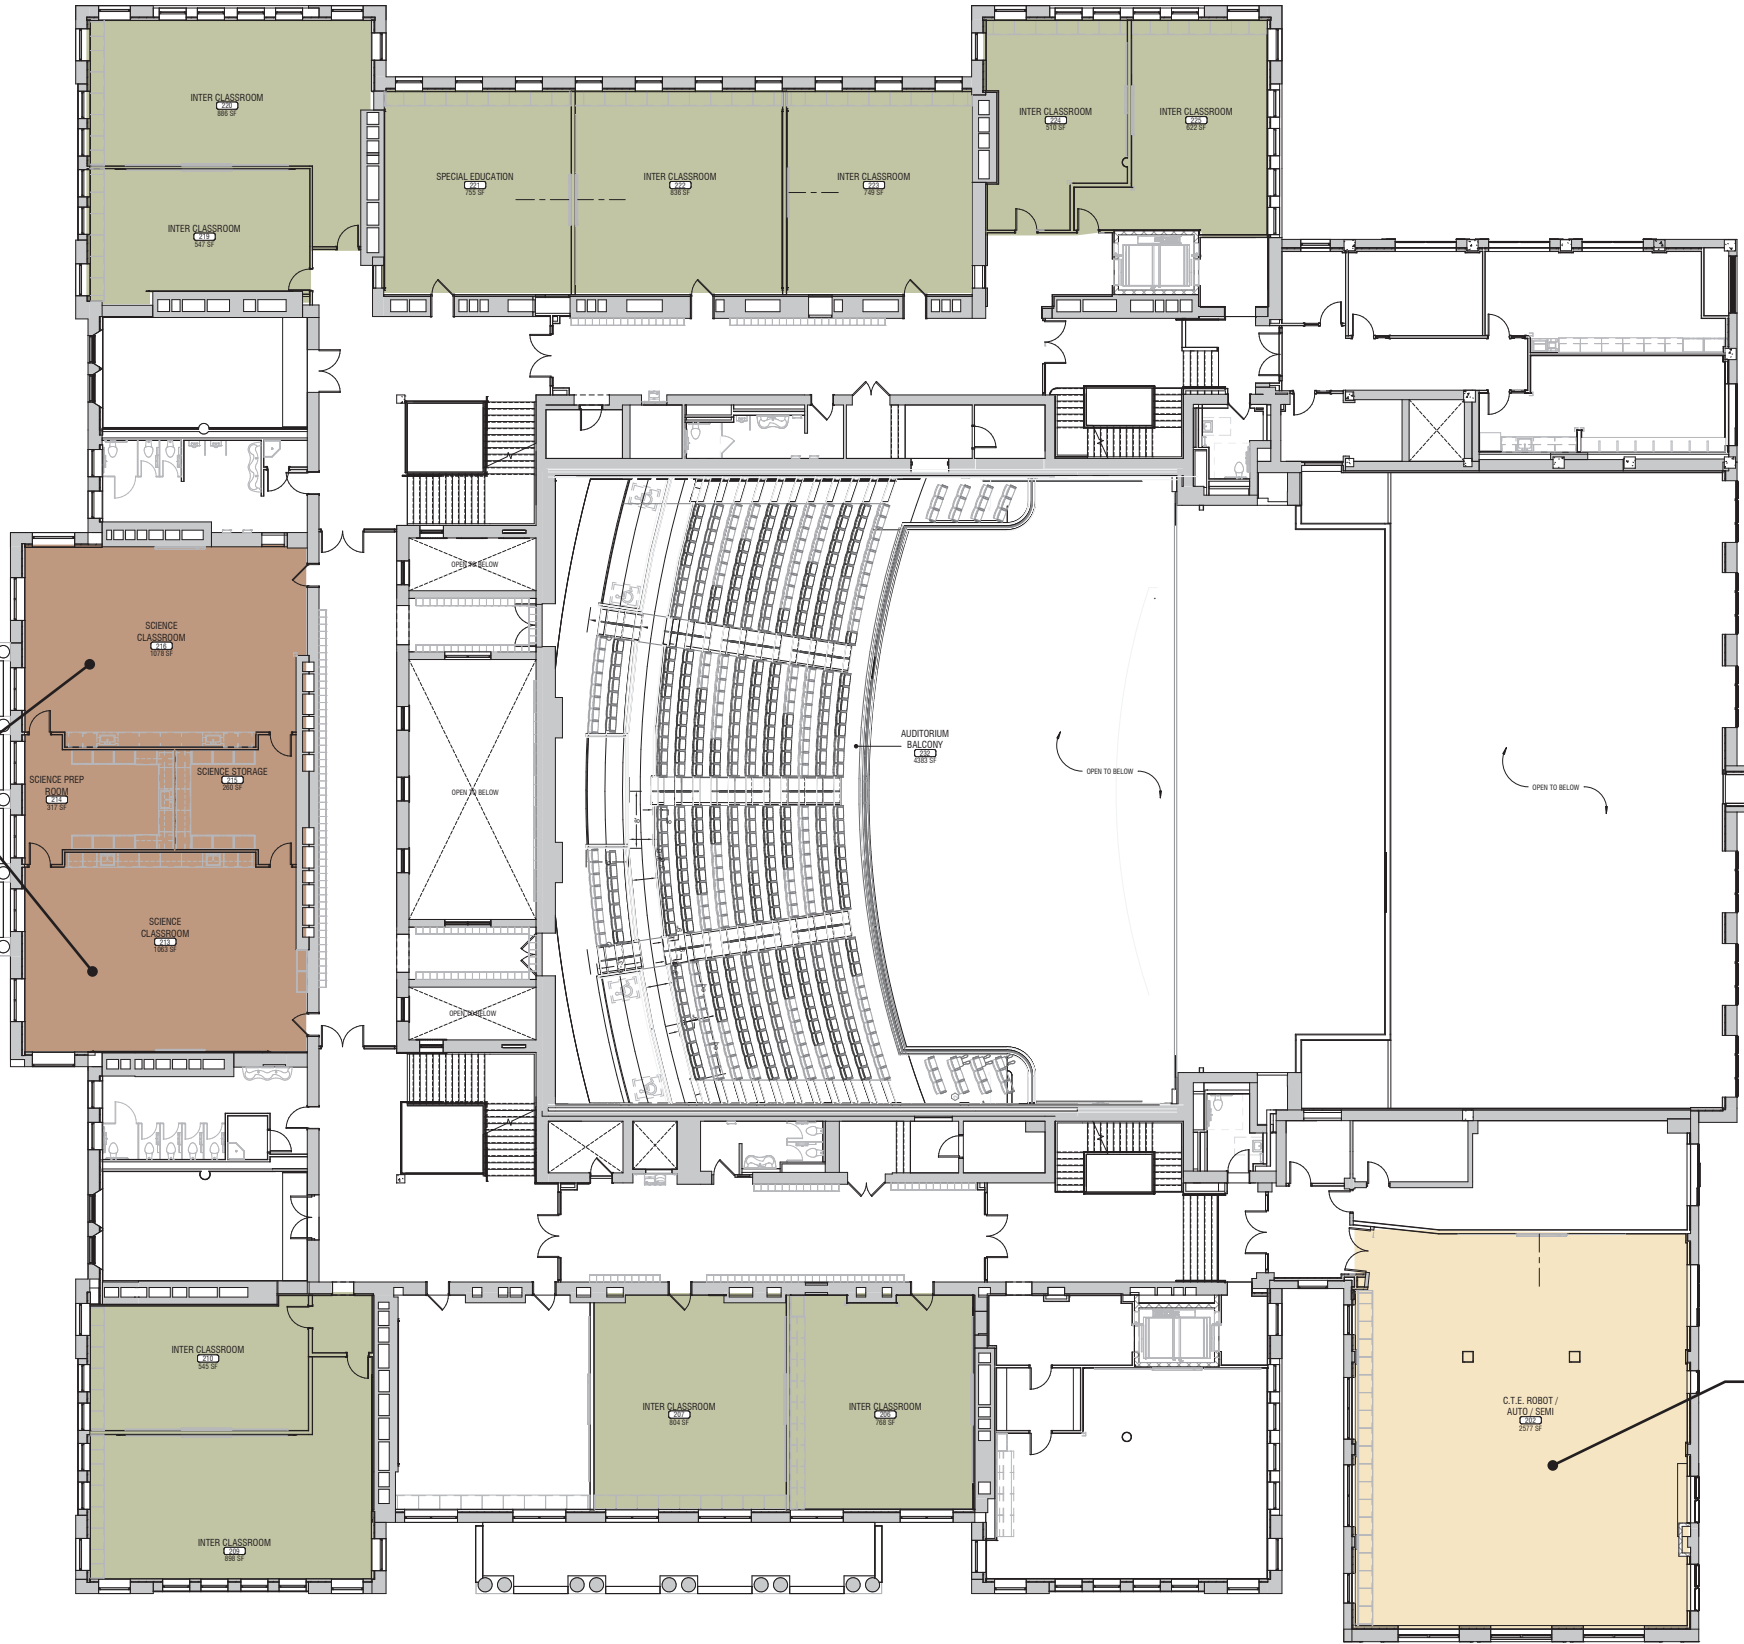



TYP.
INTERCHANGEABLE
CLASSROOM



C.T.E. ROBOT/AUTO/
SEMI

THIRD FLOOR PLAN

